








Поз.	Позначення	Найменування	Кіл.	Маса од., кг	Примітка, кг
К 1	по серії 14235	Колона К 1	6		
К 1-1	по серії 14235	Колона К 1-1	3		
К 1-2	по серії 14235	Колона К 1-2	1		
К 2	по серії 1424.1-5	Колона К 2	4		
К 2-1	по серії 1424.1-5	Колона К 2-1	4		
К 2-2	по серії 1424.1-5	Колона К 2-2	2		
К 3	по серії 1424.1-5	Колона К 3	4		
К 3-1	по серії 1424.1-5	Колона К 3-1	4		
К 3-2	по серії 1424.1-5	Колона К 3-2	2		
К 2 а	по серії 1424.1-5	Колона К 2 а	4		
К 2-1а	по серії 1424.1-5	Колона К 2-1а	4		
К 2-4	по серії 1424.1-5	Колона К 2-4	2		
К 4-1а	по серії 14235	Колона К 4-1а	1		
К 4	по серії 14235	Колона К 4	6		
К 4-1	по серії 14235	Колона К 4-1	3		
К 5	по серії 14235	Колона К 5	13		
К 5-1	по серії 14235	Колона К 5-1	2		
ВВ 1		Вертикальні б *язі ВВ 1	8		
ВВ 2		Вертикальні б *язі ВВ 2	5		
ВВ 3		Вертикальні б *язі ВВ 3	2		
ВВ 4		Вертикальні б *язі ВВ 3	2		

[illegible]

Схема розміщення підкранових балок на відм. +8,160

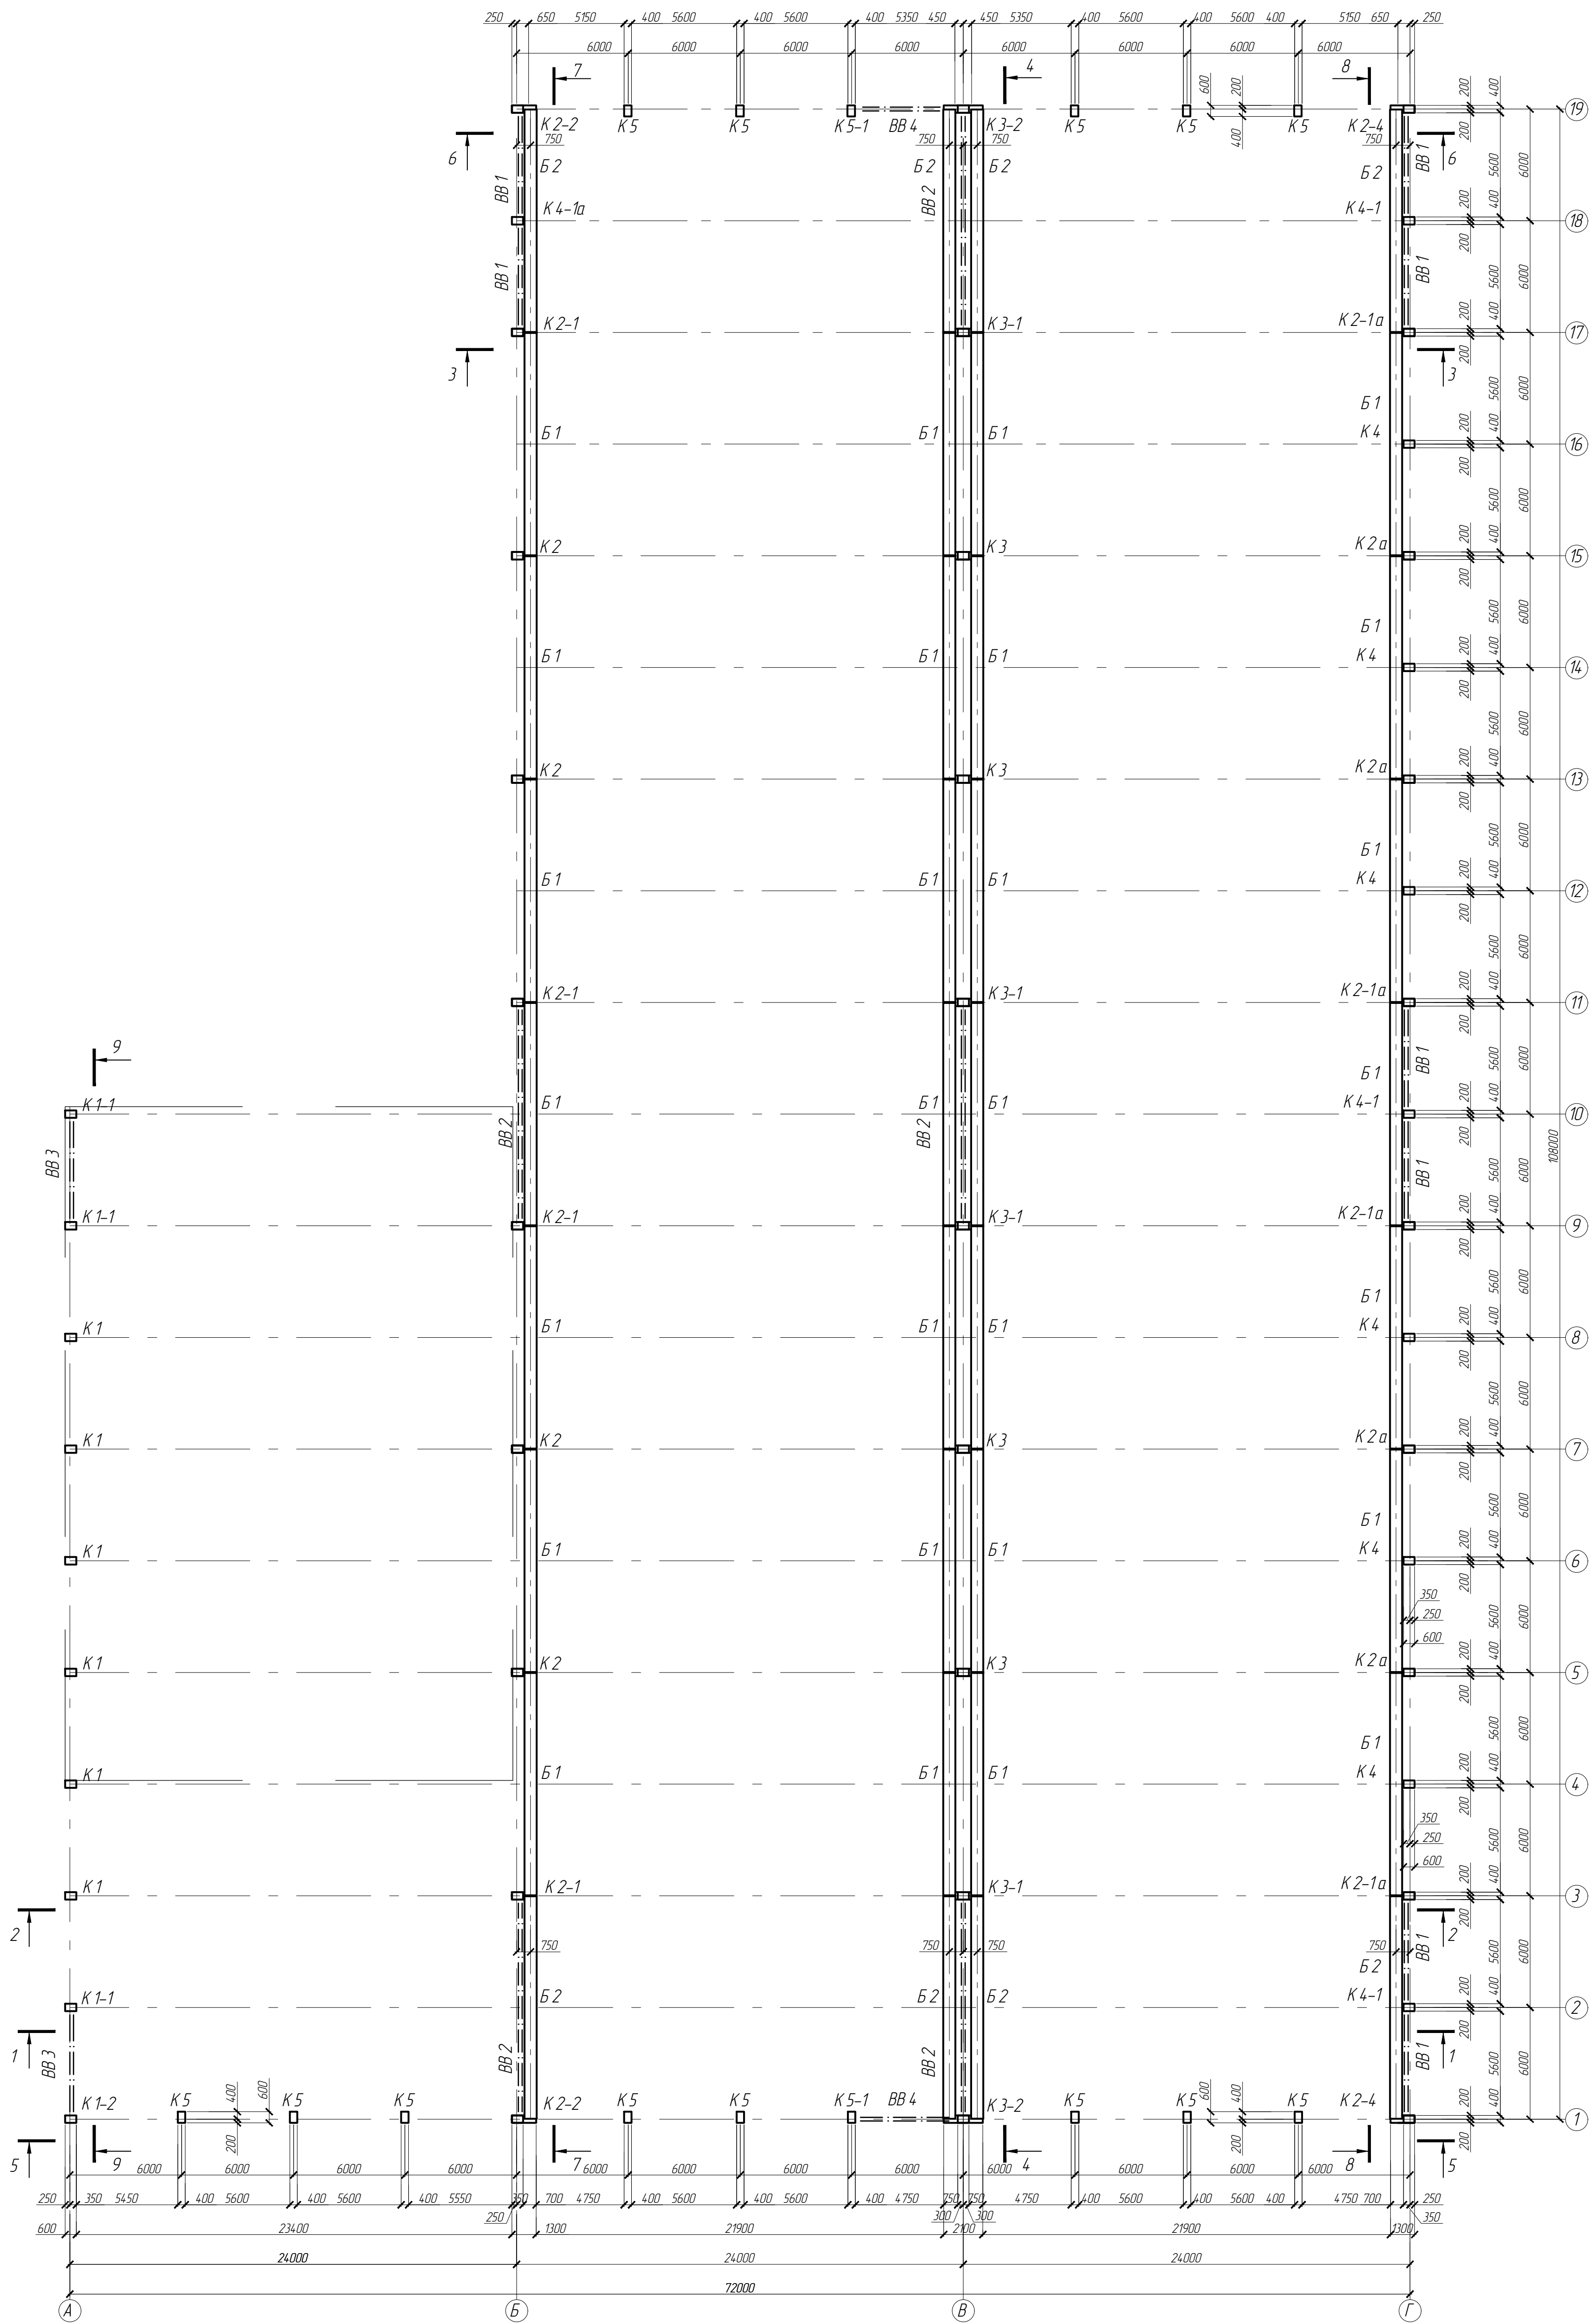


Специфікація до схеми розміщення підкранових балок на відм. +8,160


Поз.	Позначення	Найменування	Кіл.	Маса ад., кг	Примітка, кг
Б 1	по серії 1426.1-4	Балка Б 1 (БК 12-2 А ІV-С)	28		
Б 2	по серії 1426.1-4	Балка Б 2 (БК 12-2 А ІV-С)	8		

[illegible]


Розріз 1-1

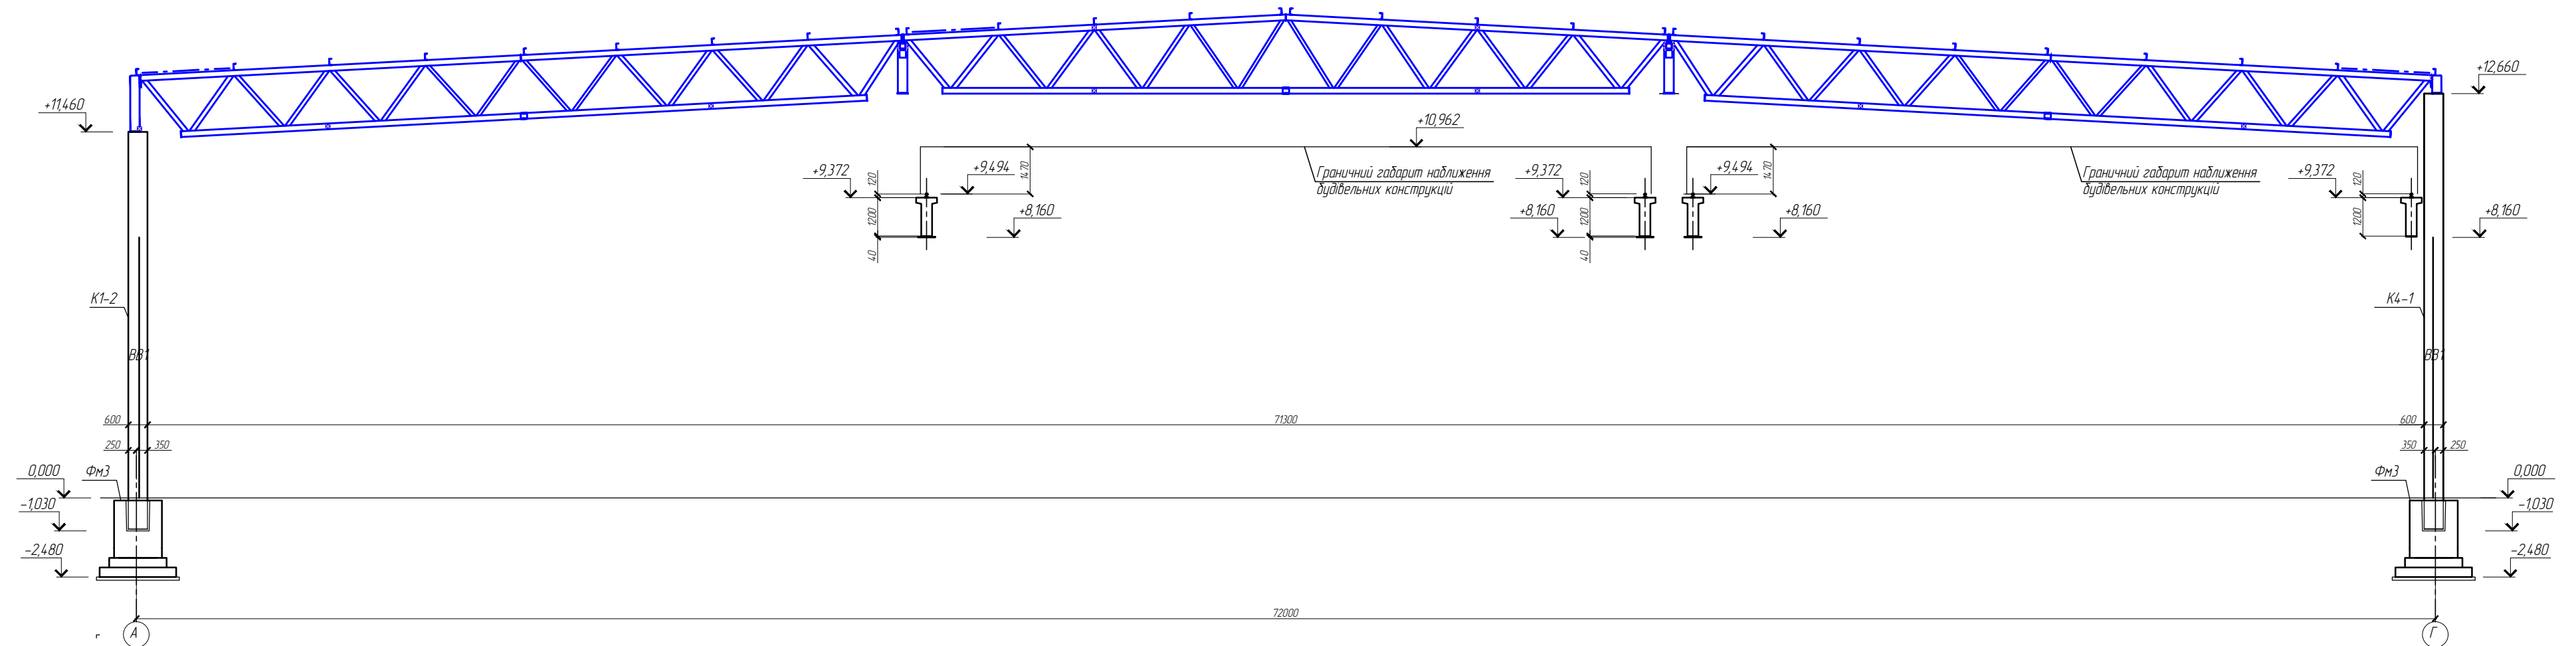


Розріз 2-2

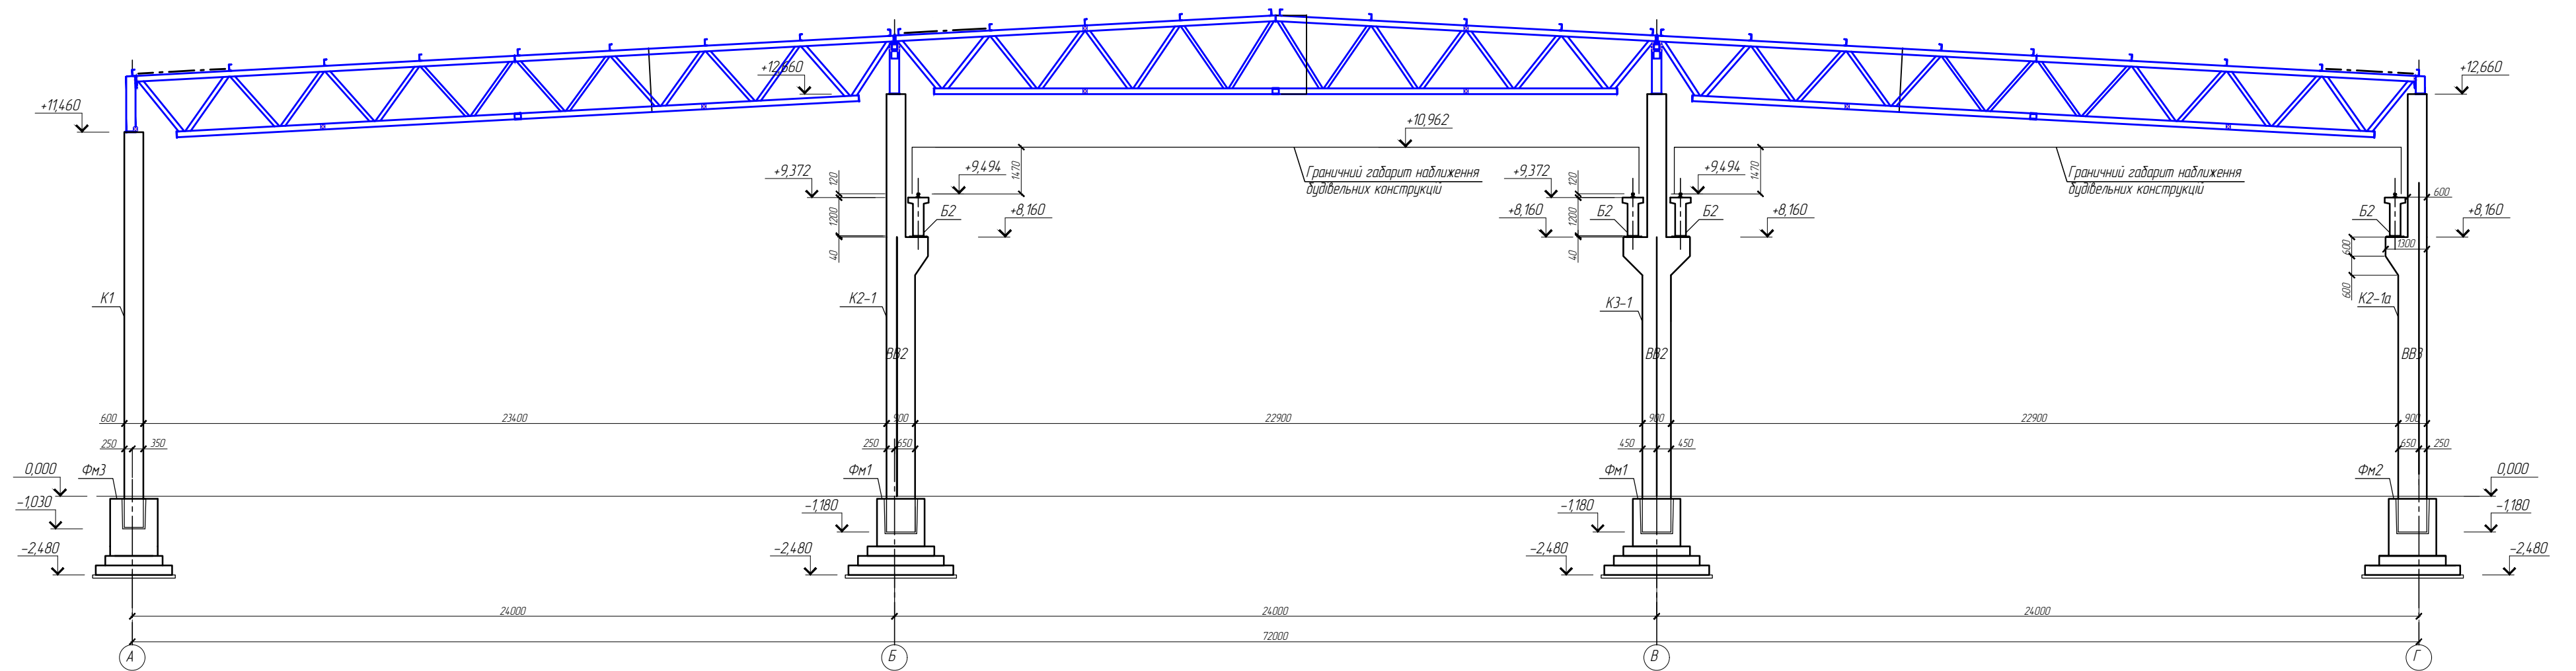[illegible]


Розріз 5-5

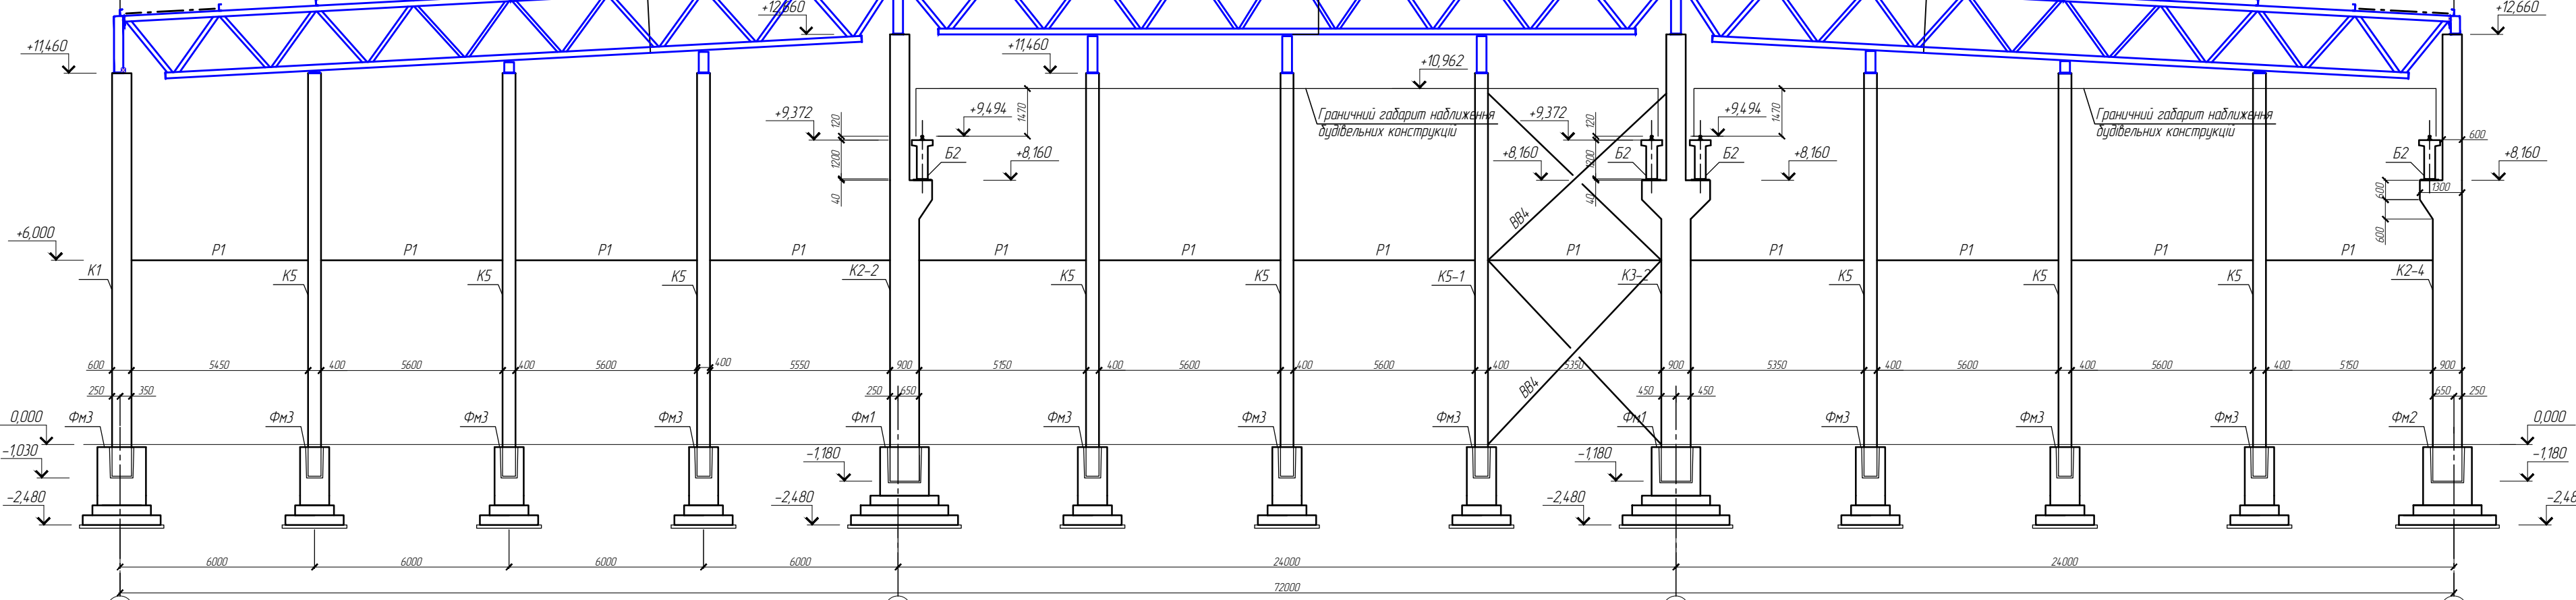


Розріз 3-

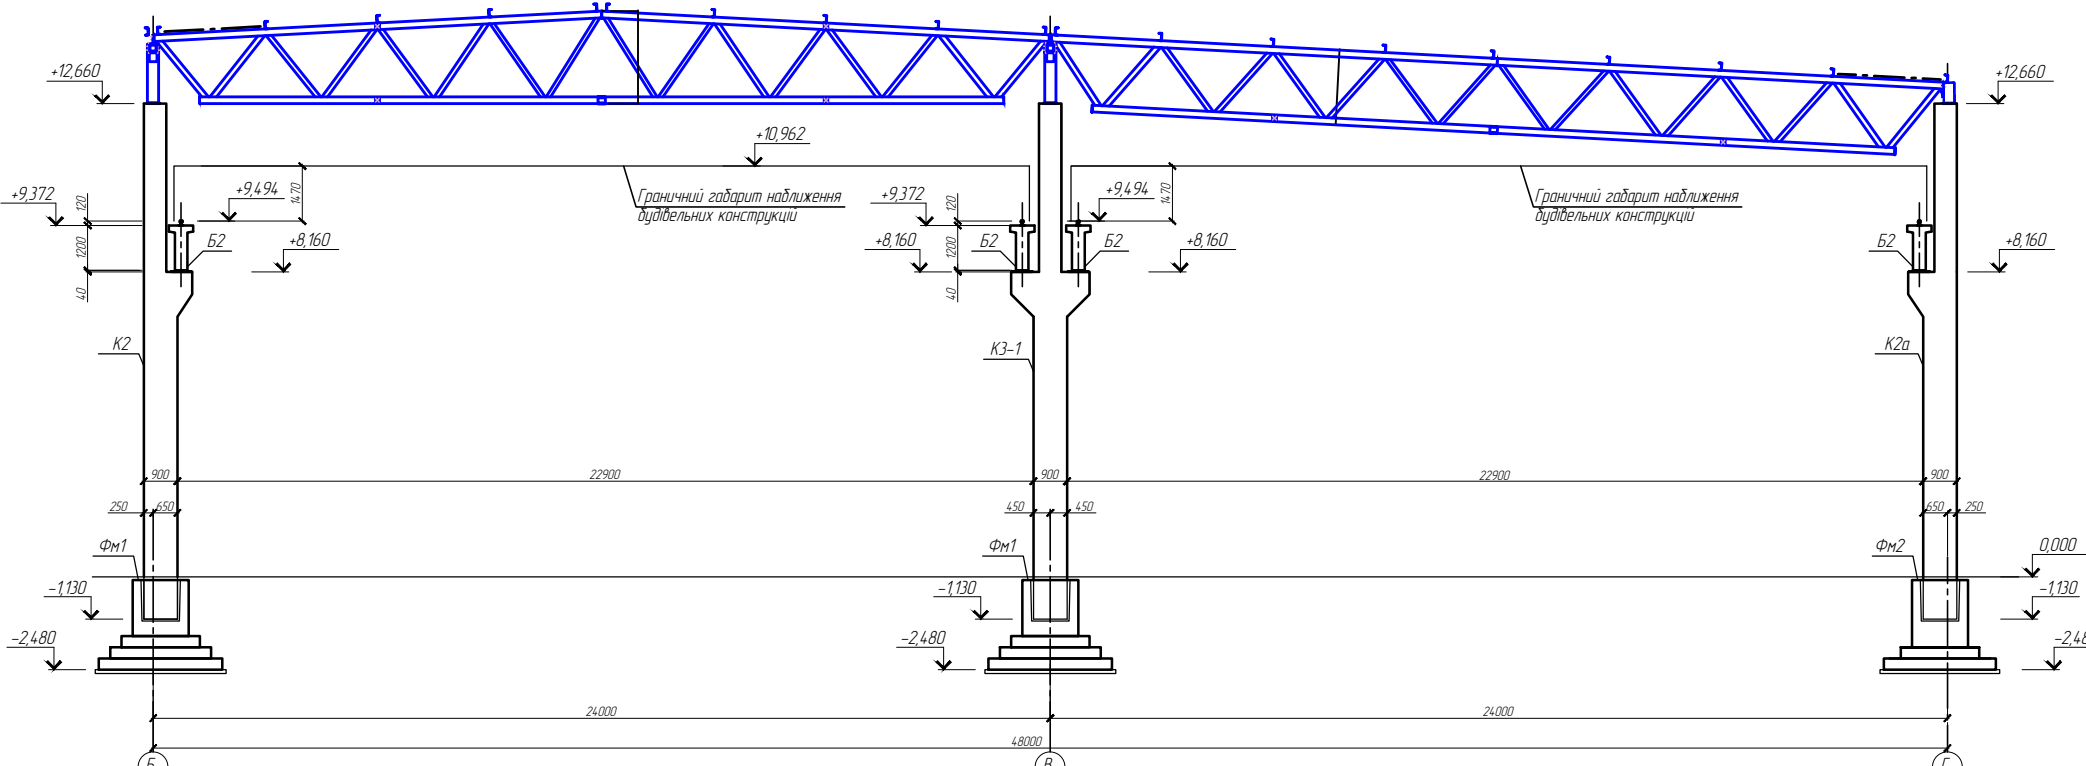

Розріз 6-в

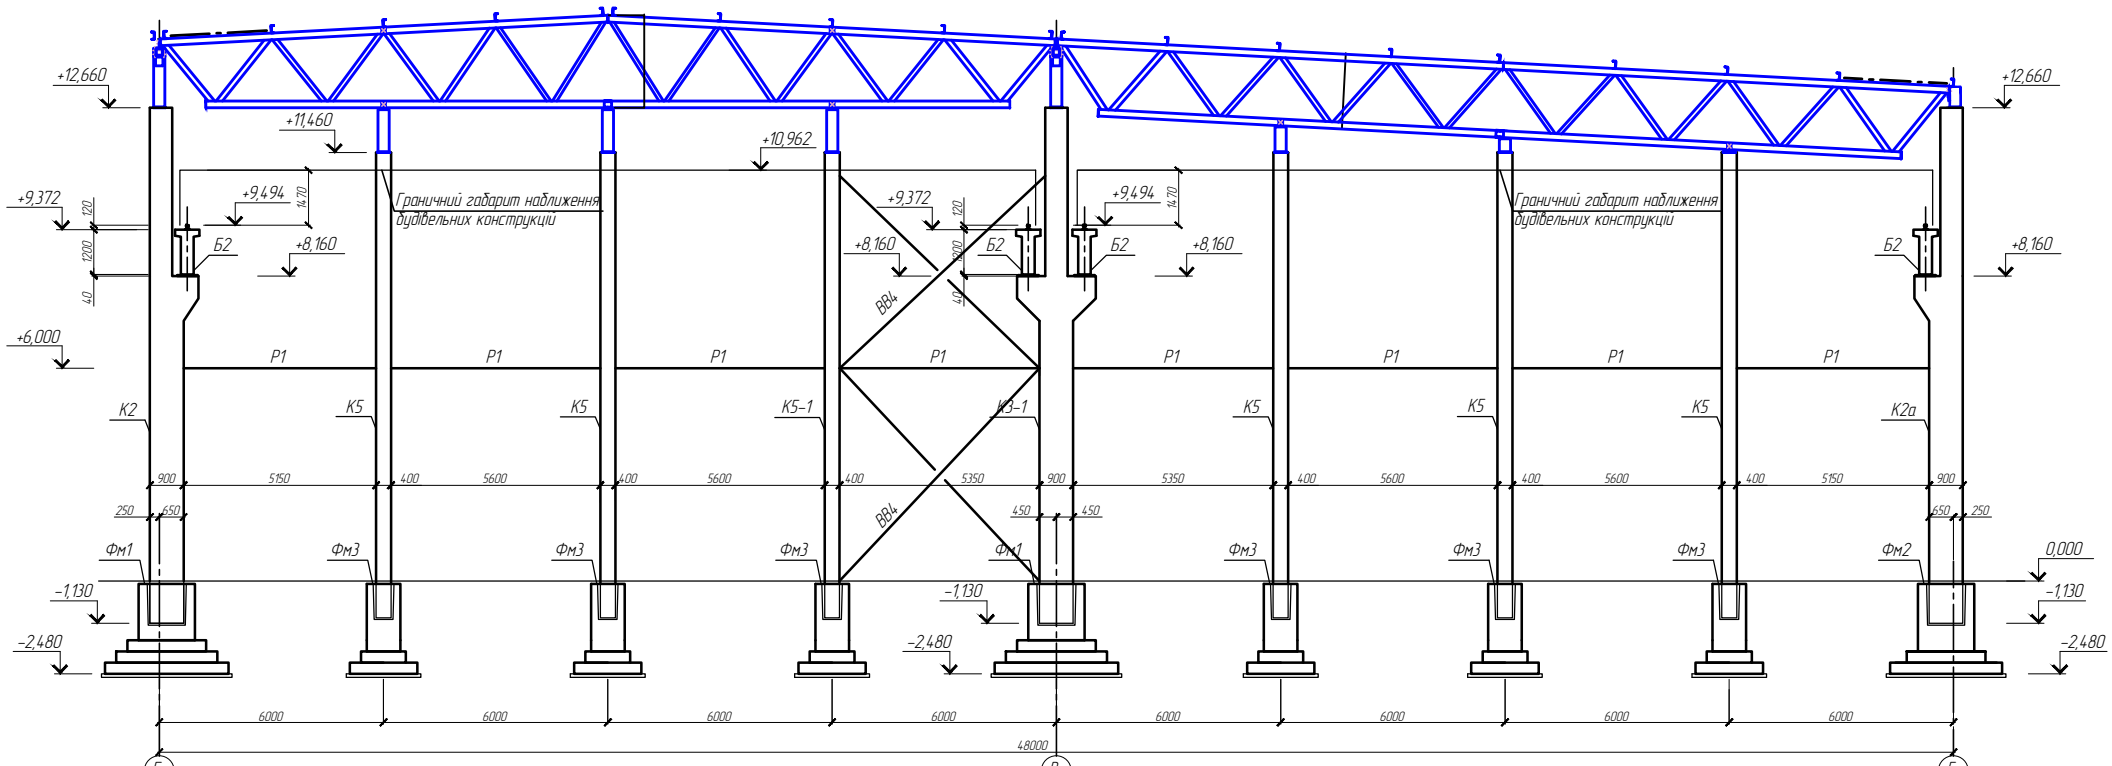[illegible]

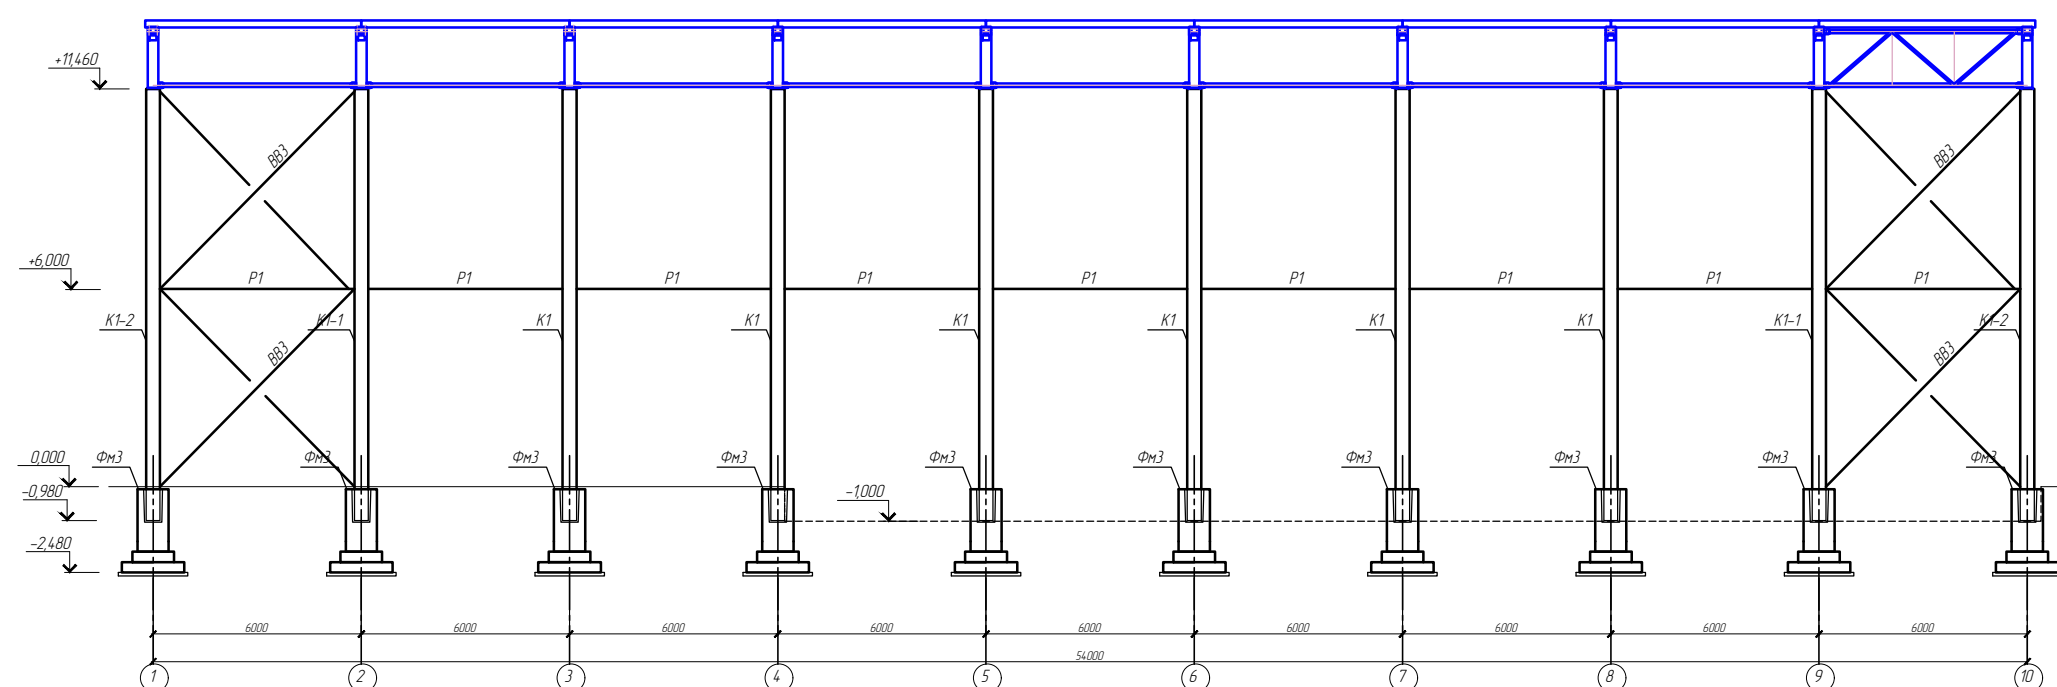

формат А 2